


ARCOS OFFICE CAM CAMA KİLİT KARŞILIĞI

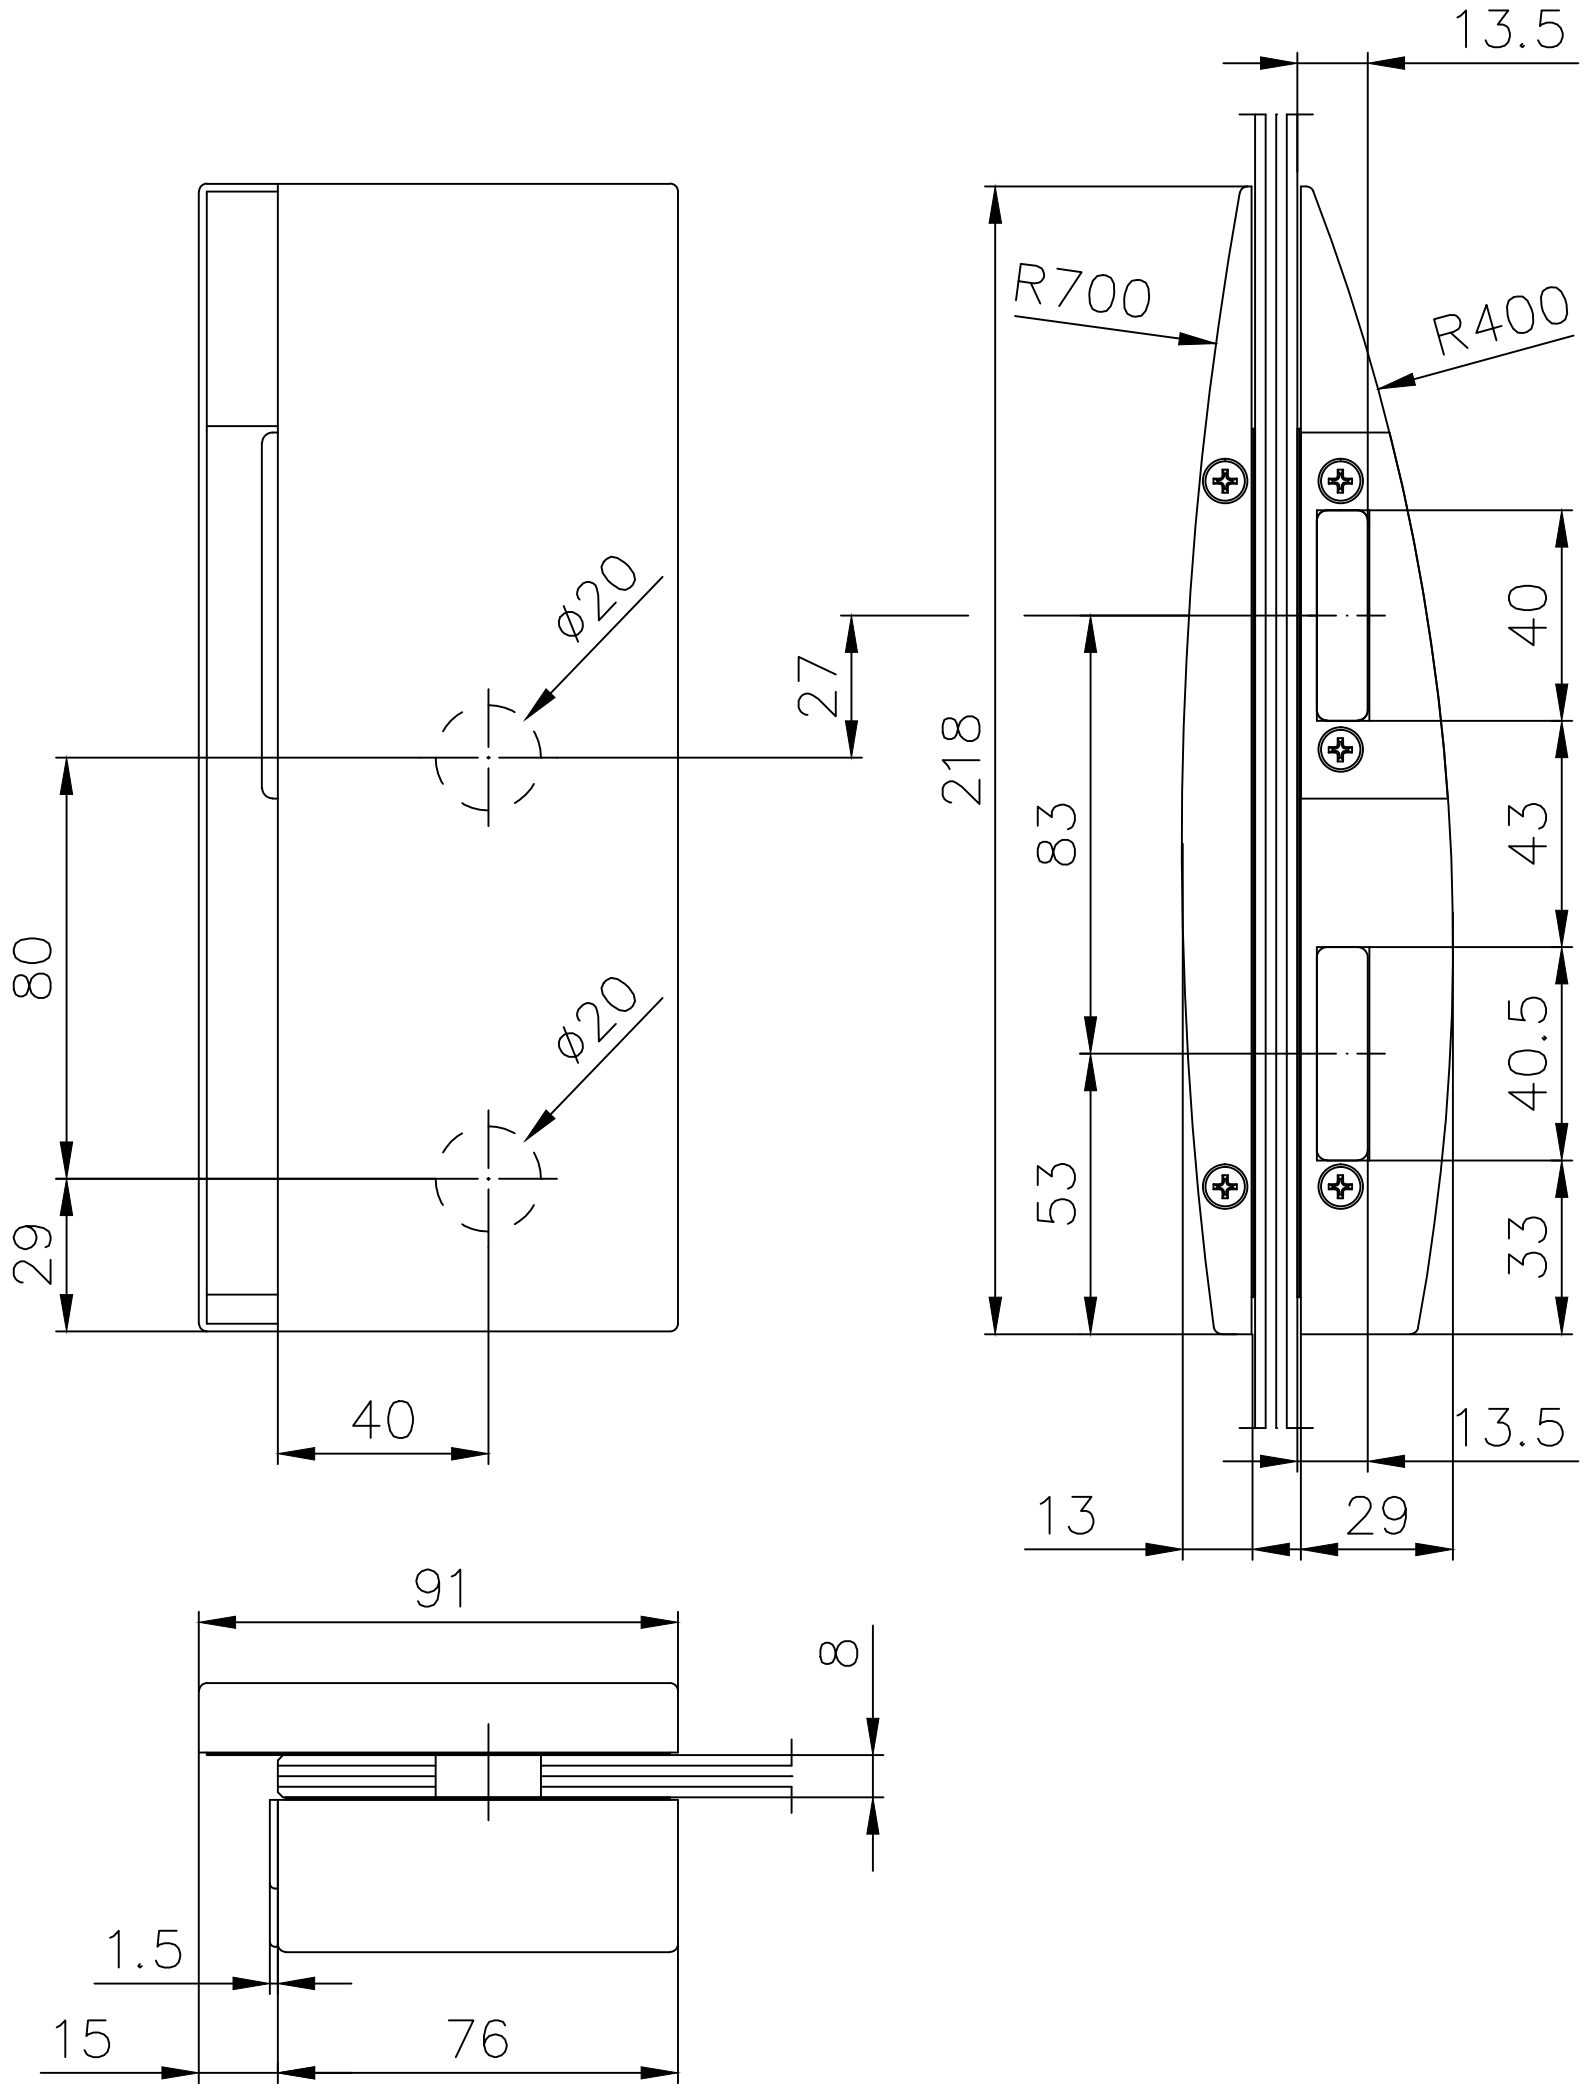

SAĞ



25.207.114 / 421.00.008 – SAG
25.206.114 / 421.00.007 – SOL

Ö 1:2